




AM HOCHMEISTERPLATZ
FINEST LIVING BERLIN

WE 02.25

5. OBERGESCHOSS | 5TH FLOOR
3 ZIMMER | 3 ROOMS

Wohnen, Essen, Küche Living, Dining, Kitchen	35,54 m ²
Schlafen Bedroom	18,08 m ²
Zimmer Room	13,46 m ²
Bad 1 Bathroom 1	8,13 m ²
Bad 2 Bathroom 2	4,51 m ²
Diele Hallway	3,13 m ²
Flur Corridor	6,41 m ²
Garderobe, Abstellfläche Wardrobe, Storage Space	1,75 m ²
Balkon 1 Balcony 1	(7,12 m ² 50 %) 3,56 m ²
Balkon 2 Balcony 2	(3,35 m ² 50 %) 1,68 m ²
<hr/>	
Wohnfläche Living Space	96,25 m ²

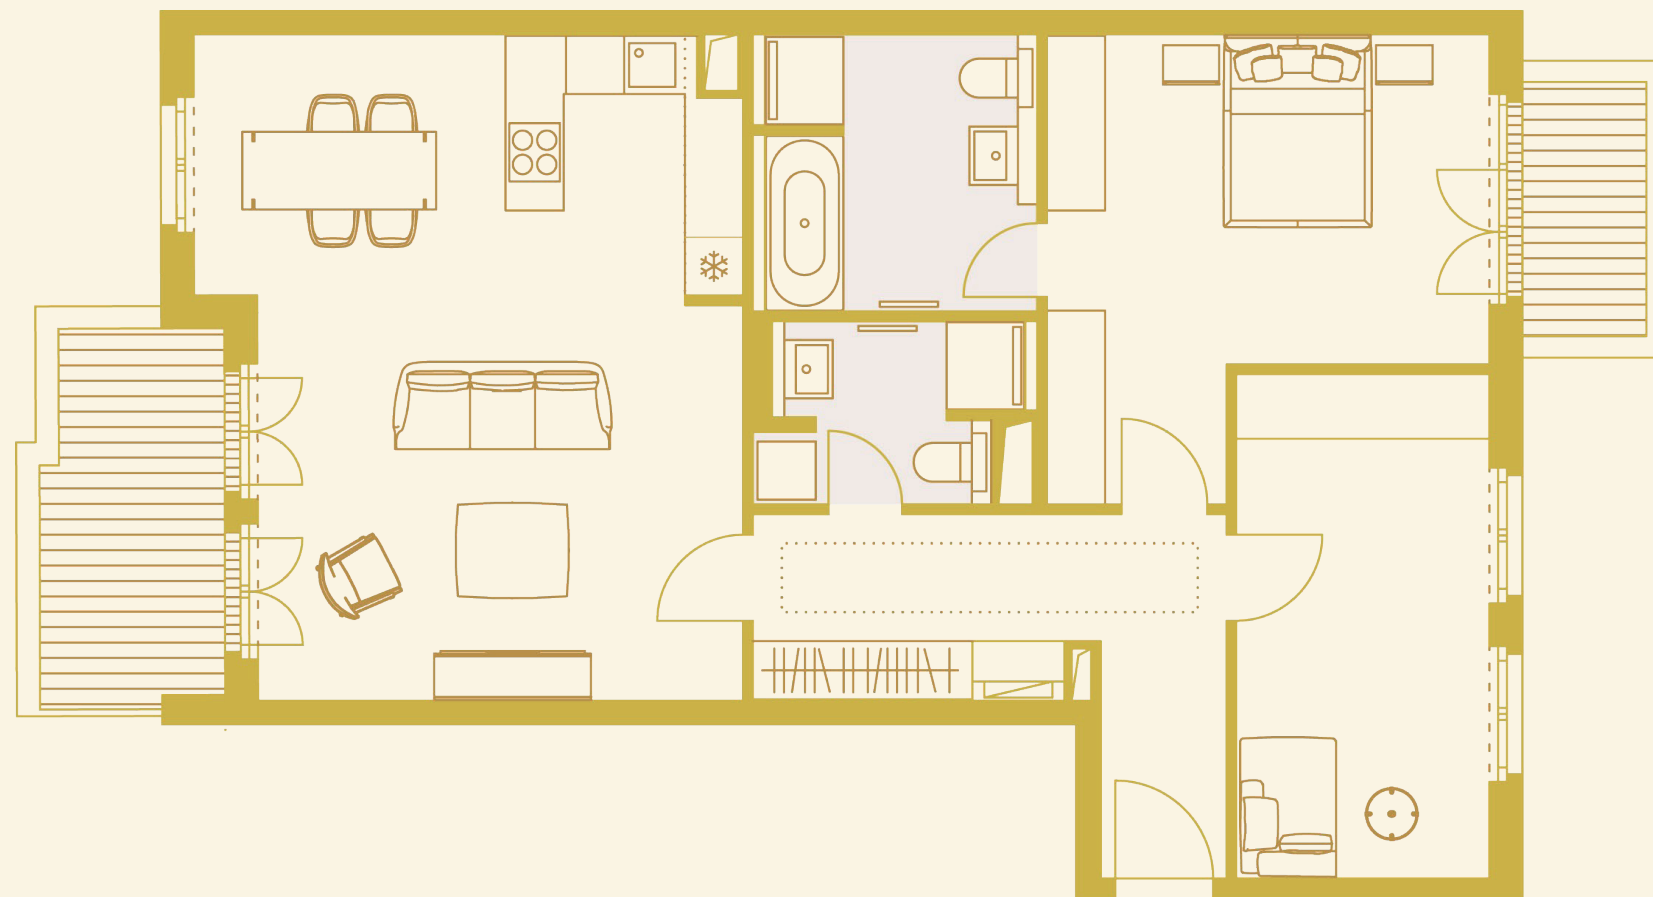

Die angegebenen Flächen basieren auf Fertigmaßen. Loggien, Balkone, Terrassen und Dachterrassen werden zu 50 % angerechnet.

Vom notariellen Kaufpreis werden 5,95 % Courtage inkl. gesetzlicher Mehrwertsteuer berechnet. Sie ist zahlbar vom Käufer in einer Summe nach notariellem Vertragsabschluss direkt an uns und ist nicht im Kaufpreis enthalten. ZIEGERT- Bank- und Immobilienconsulting GmbH ist berechtigt, auch vom Verkäufer Provision zu erhalten.

The floorspace figures stated are based on finished measurements. 50 % of balconies, recessed balconies, terraces and rooftop terraces are included.

The brokerage fee is calculated at 5.95 % of the notarized purchase price including VAT. It is payable direct to us by the purchaser in one amount after notarial closing and is additional to the purchase price. ZIEGERT- Bank- und Immobilienconsulting GmbH is also permitted to receive a brokerage commission from the seller.

