

WE / UNIT 10.S.2.5

4 Zimmer, 125,58 m², Haus Acero, 2. OG mitte

4 rooms, 125.58 sqm, House Acero, 2nd floor middle

m² / sqm


Wohnen / Kochen Living / Dining	35.00
Zimmer 2 / Room 2	12.20
Zimmer 3 / Room 3	12.40
Zimmer 4 / Room 4	19.40
Bad 1 / Bathroom 1	8.20
Bad 2 / Bathroom 2	3.70
Flur / Hallway	16.60
Abstellraum (AR) / Storage room	2.10
Balkon 1 / Balcony 1 (19.20 m ²)	9.60
Balkon 2 / Balcony 2 (12.76 m ²)	6.38
gesamt / total	125.58

Balkone/Terrassen/Loggien werden bis 25 m² zu 50 % und ab 25 m² zu 25 % berechnet.

Planungsstand März 2017. Flächen und Maßangaben sind ca. Angaben, vorbehaltlich Änderungen gemäß Baugenehmigung und Ausführungsplanung. Maßgeblich sind die Vereinbarungen in den notariellen Kaufverträgen. Kücheneinrichtungen, Waschmaschine und Möblierung sind nicht im Leistungsumfang enthalten.

Balconies/Terraces/Loggias are included in the living space as follows: up to 25 sqm with 50 % and above 25 sqm with 25 %.

Planning status as of March 2017. Surfaces and dimensions are approximate and subject to change according to building permit and construction planning. The agreements in the deed of sale contracts are decisive. The kitchen, washing machine and furniture are not included in the scope of services.

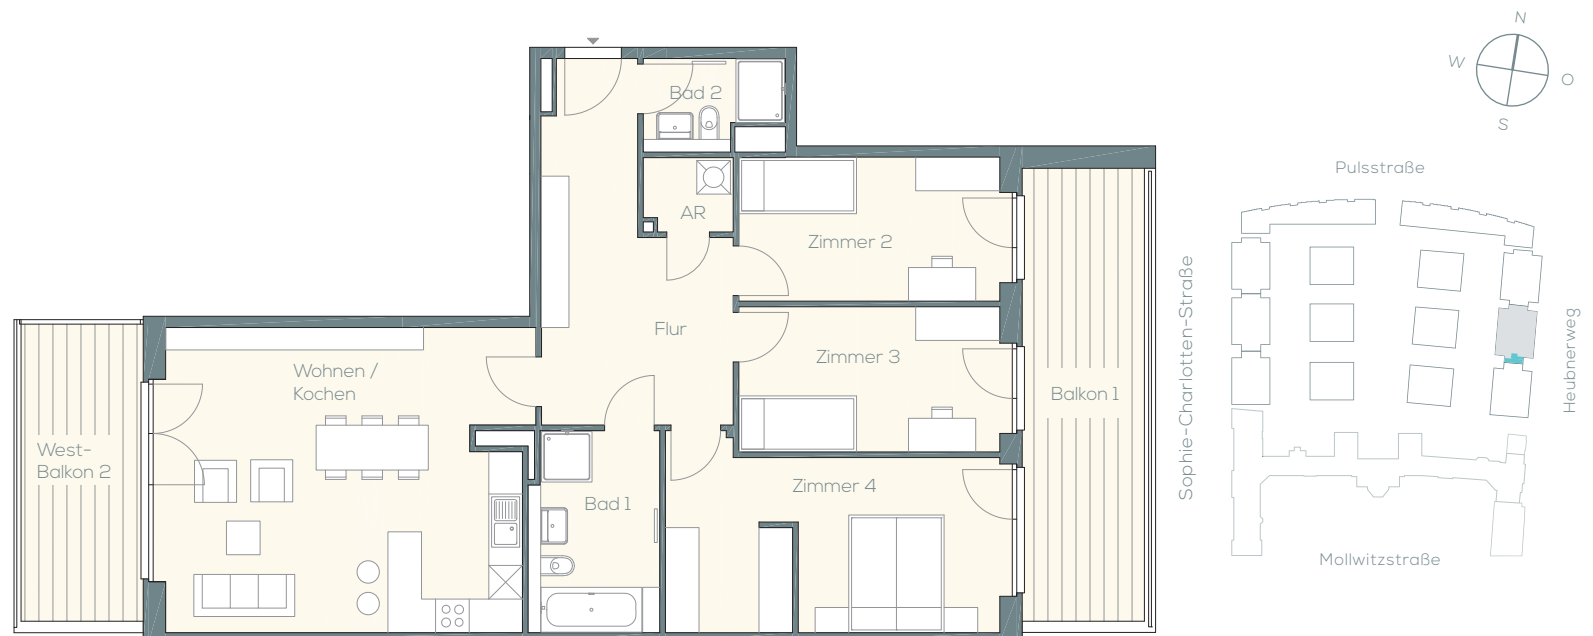

ZIEGERT